

NEW PROJECT FOR
SPRING CREEK HOMES

TWO BED ROOM
4-PLEX DEVELOPMENT
CHUBBUCK IDAHO

- C.0 COVER SHEET / DRAWING INDEX
- A.1 FOUNDATION PLAN / DETAILS / NOTES
- A.2 MAIN FLOOR PLAN / WALL TYPES / NOTES
- A.3 2ND FLOOR PLAN / NOTES
- A.4 BUILDING SECTIONS / FIRE WALL SECTION
- A.5 BUILDING SECTIONS / TYPICAL WALL SECTION

ROSSITER ARCHITECTURE
MARSHALL S. ROSSITER - ARCHITECT AIA
Member American Institute of Architects


Ph: (208) 251-1967
rossiterarch@aol.com

Mail: P.O. Box 567
Pocatello, ID 83204

NCARB Certified

CONSULTANT:
DEVELOPER/BUILDER
CON JENSEN
208-244-9300
NICK JENSEN
208-241-1980

STAMP:

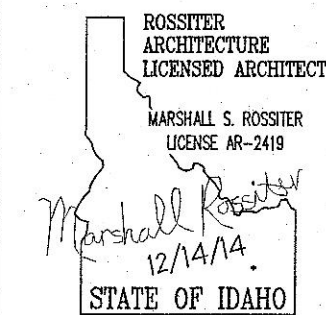

PROJECT:
SPRING CREEK
HOMES
2 BDRM 4-PLEX
DEVELOPMENT


CHUBBUCK, ID

DRAWING TITLE:

COVER SHEET / AND
BUILDING ELEVATIONS
AND NOTES


DATE: 12/14/14

C.0

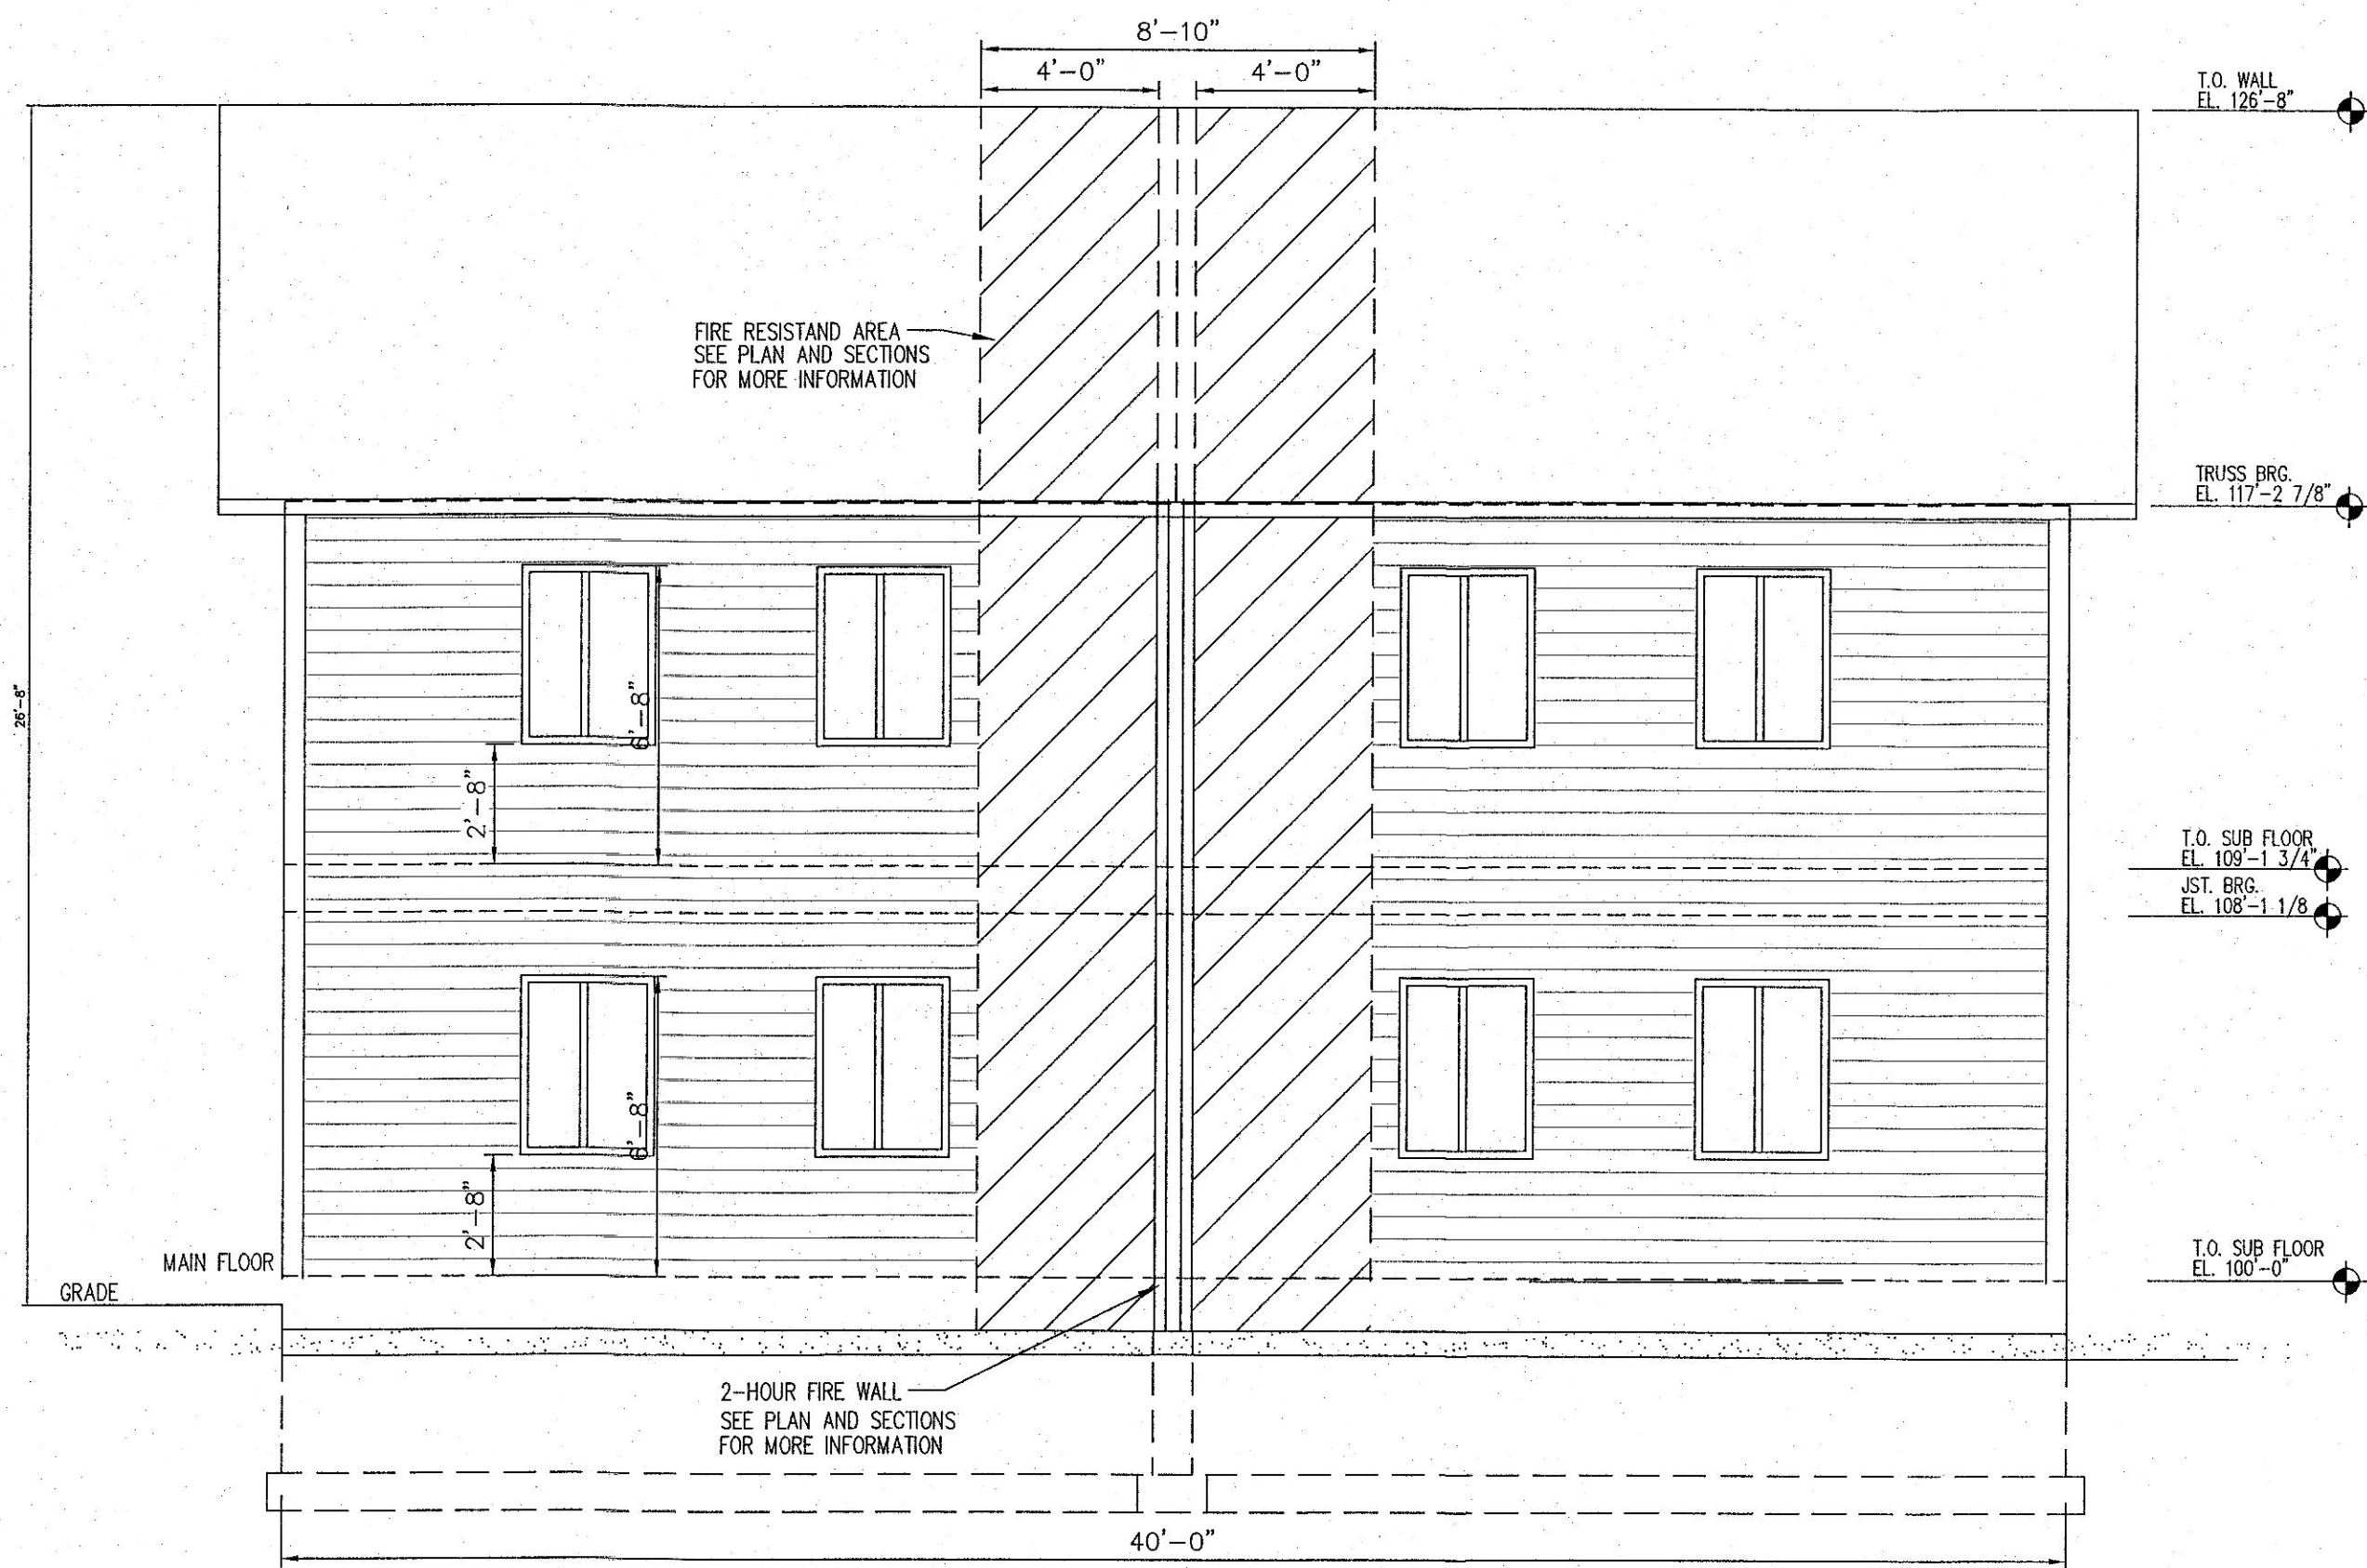


REAR ELEVATIONS

SCALE 1/4"=1'-0"

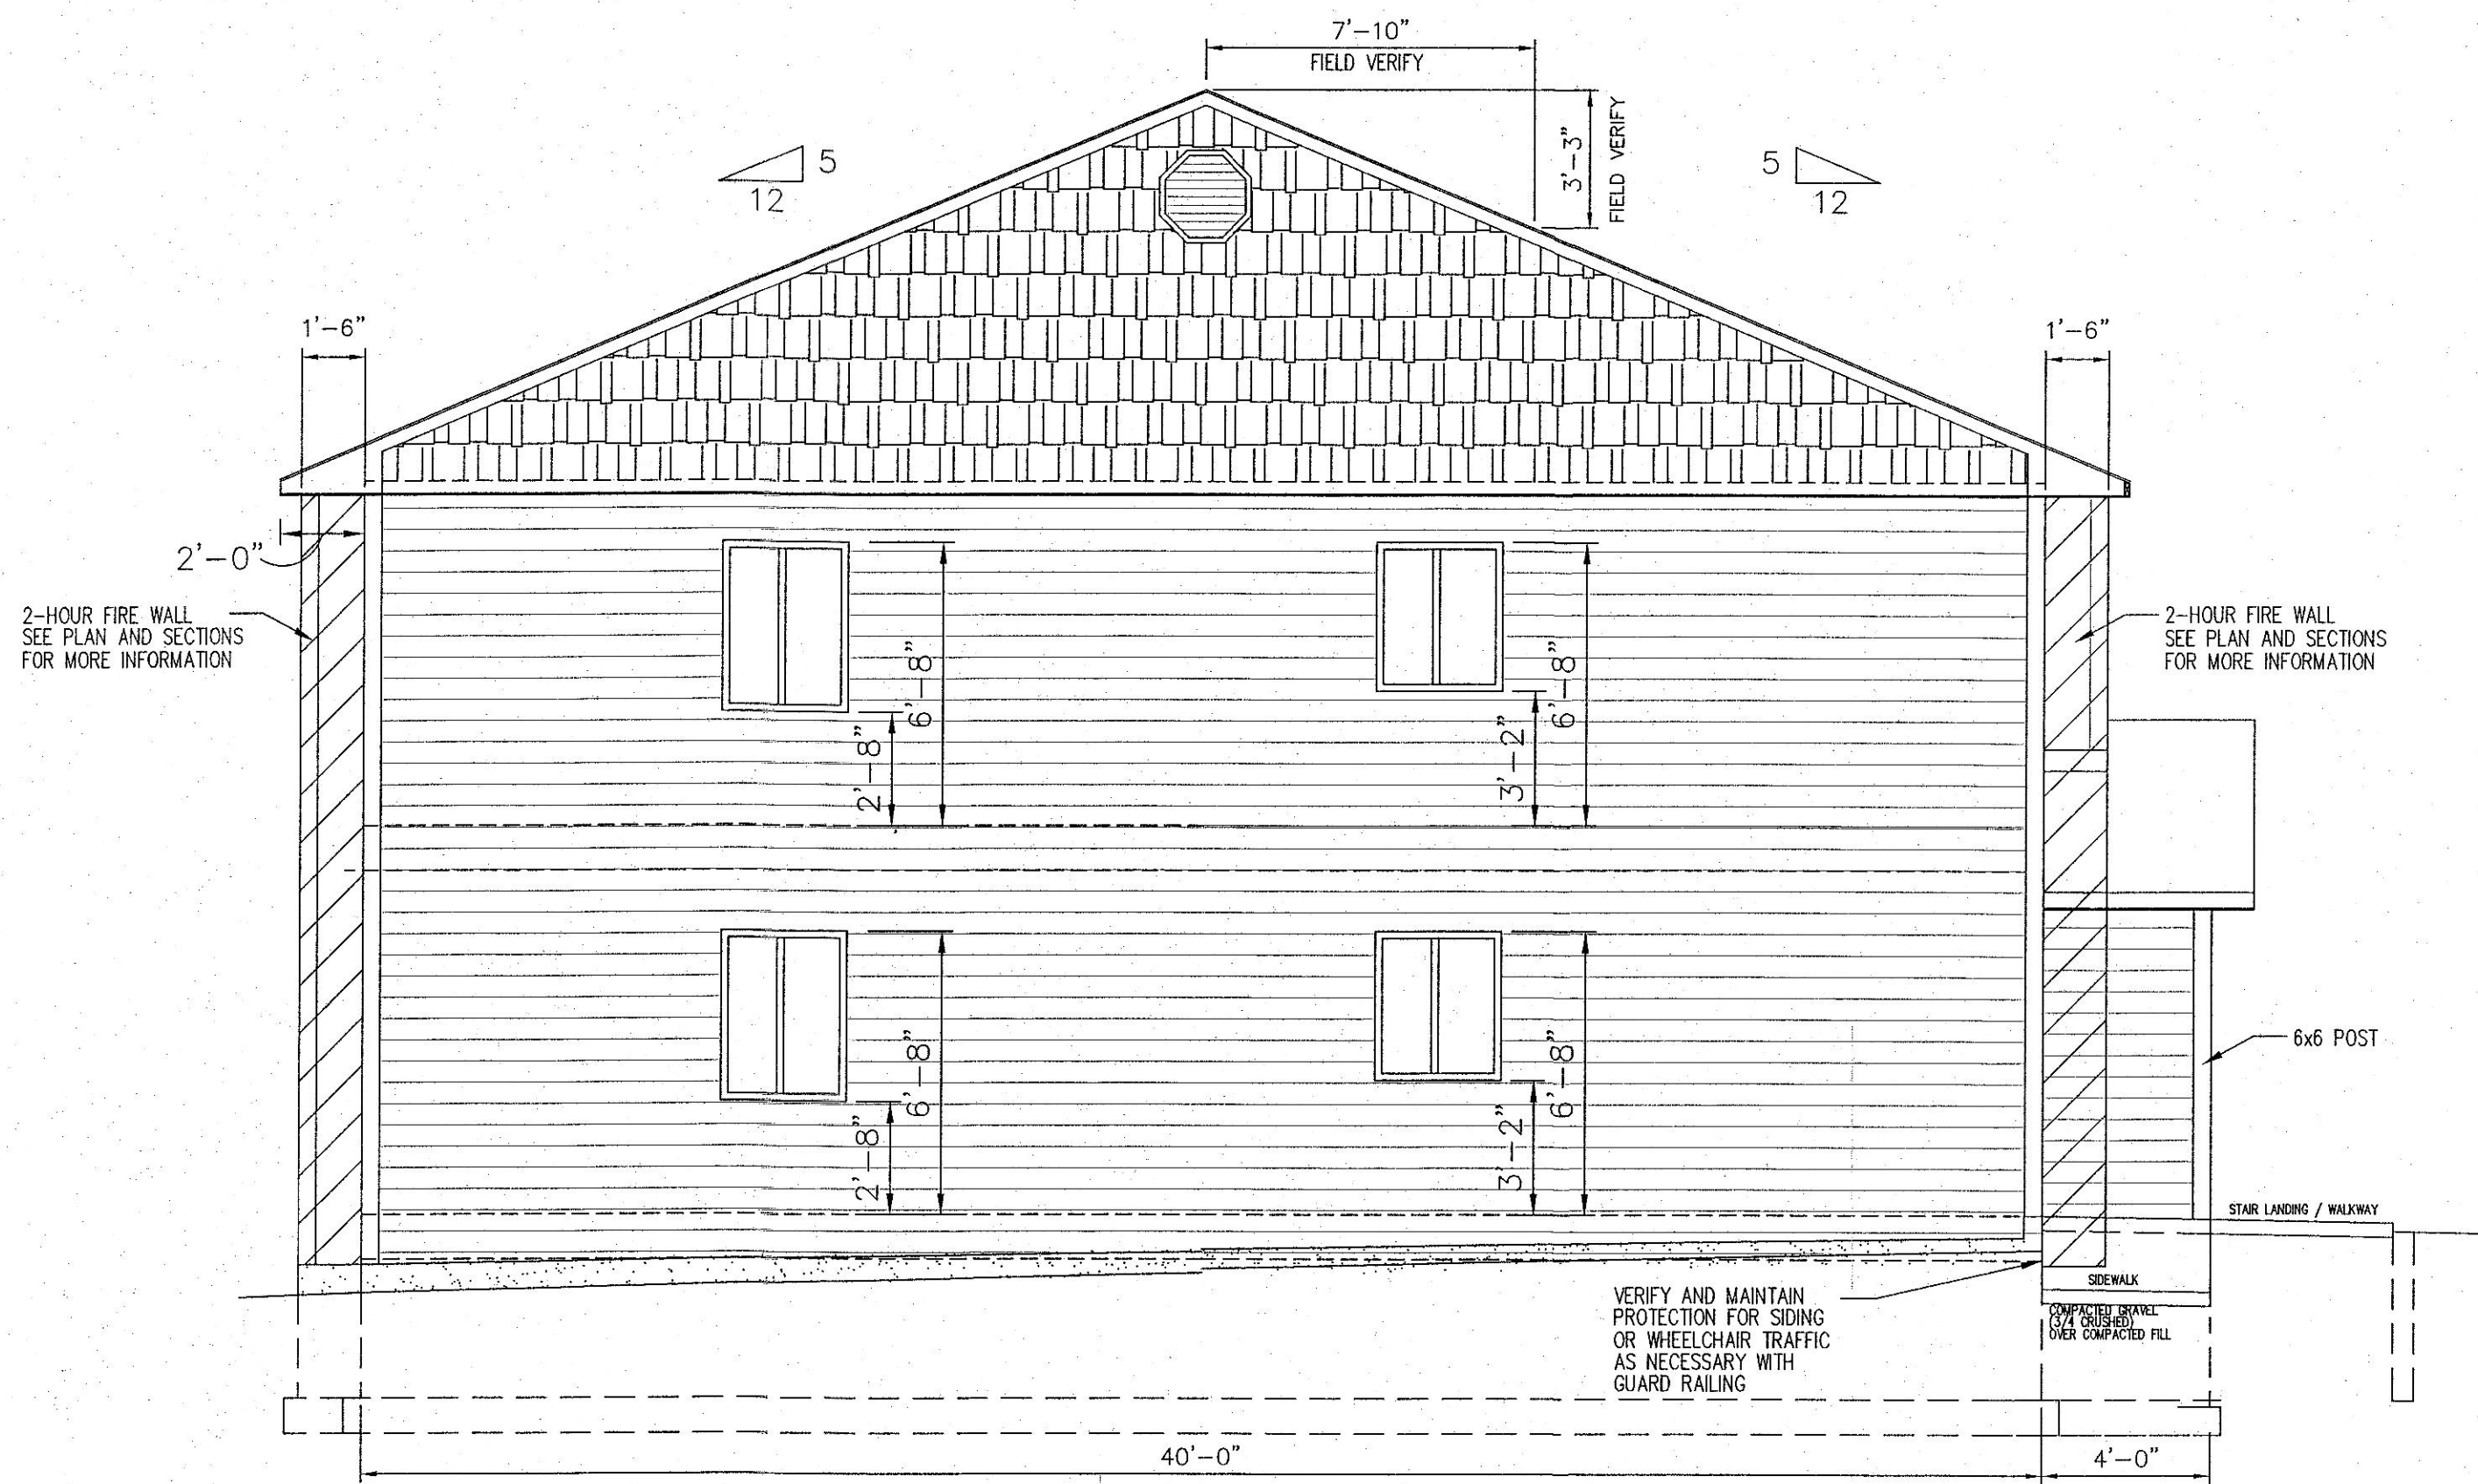

BUILDING ELEVATIONS (BOTH SIDE SIMILAR)

SCALE 1/4"=1'-0"

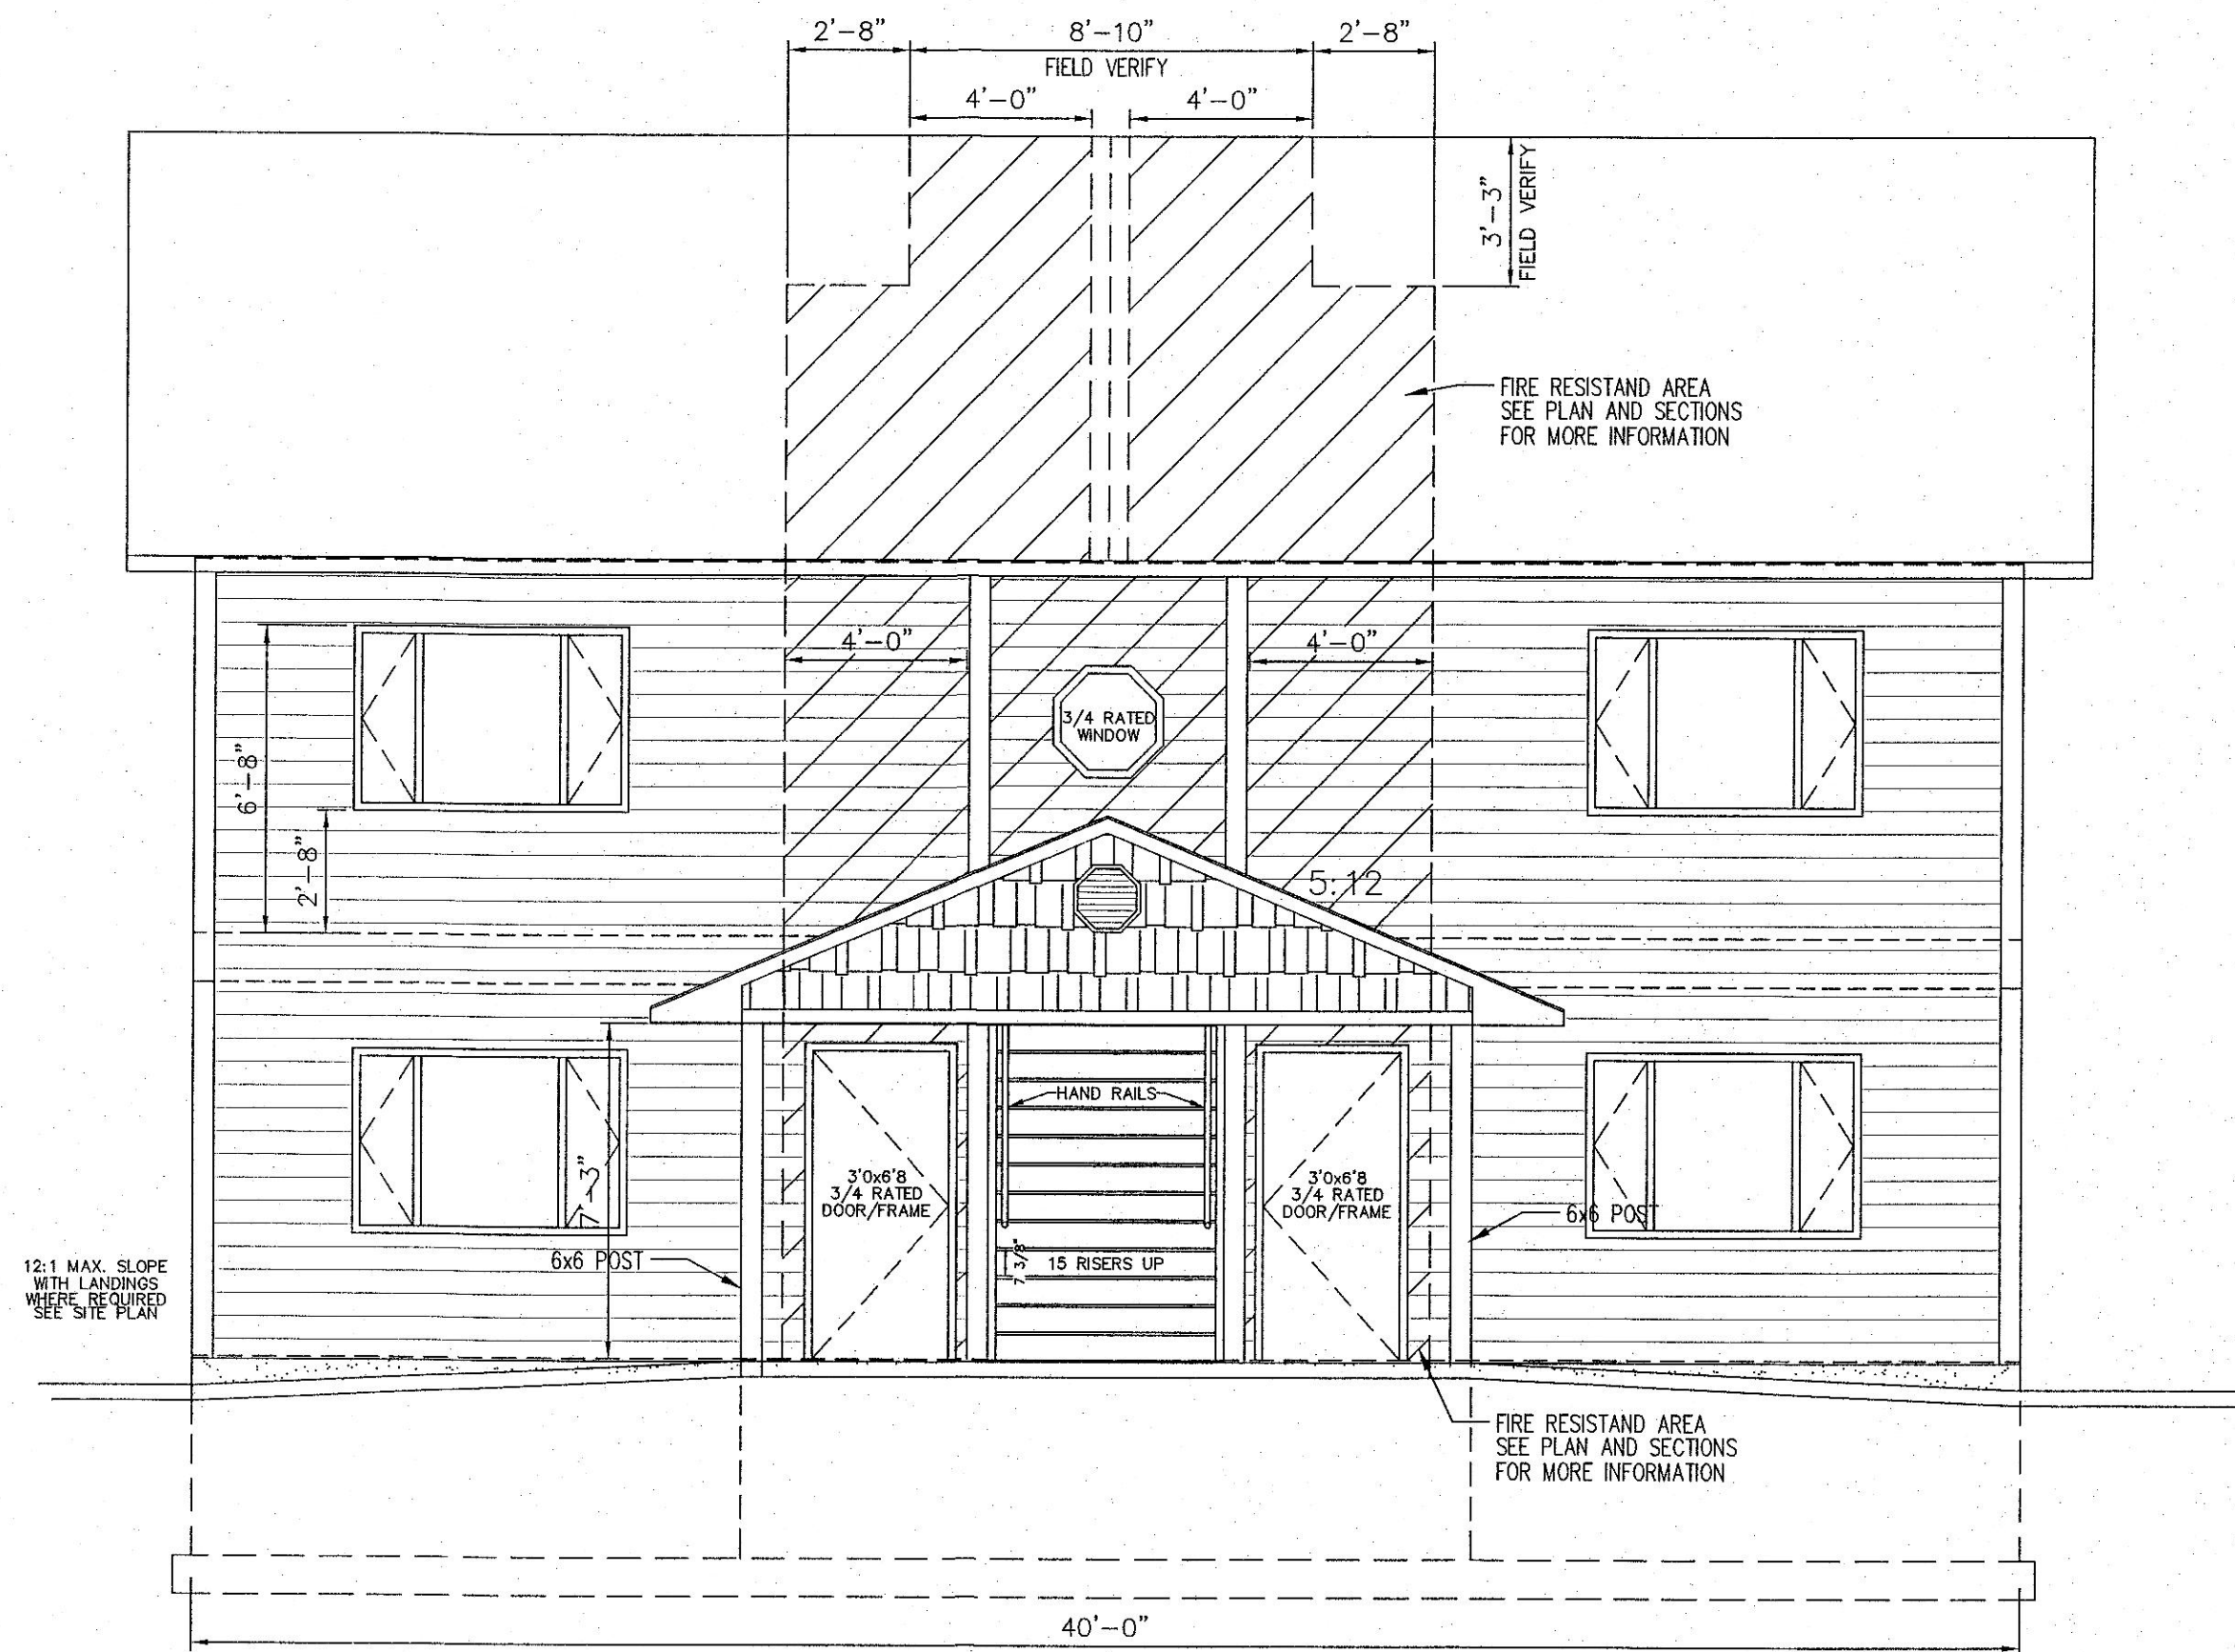

FRONT ELEVATION

SCALE 1/4"=1'-0"